


LEGENDA:

-  EXIST. PODZEMNE NN VEDENIE
-  NOVE PODZEMNE NN VEDENIE
-  EXIST. OCHRANNE PASMO NN
-  NOVE OCHRANNE PASMO NN
-  EXIST. SKRINA PRIS
-  NOVA SKRINA PRIS
-  NOVE UZEMNENIE NN

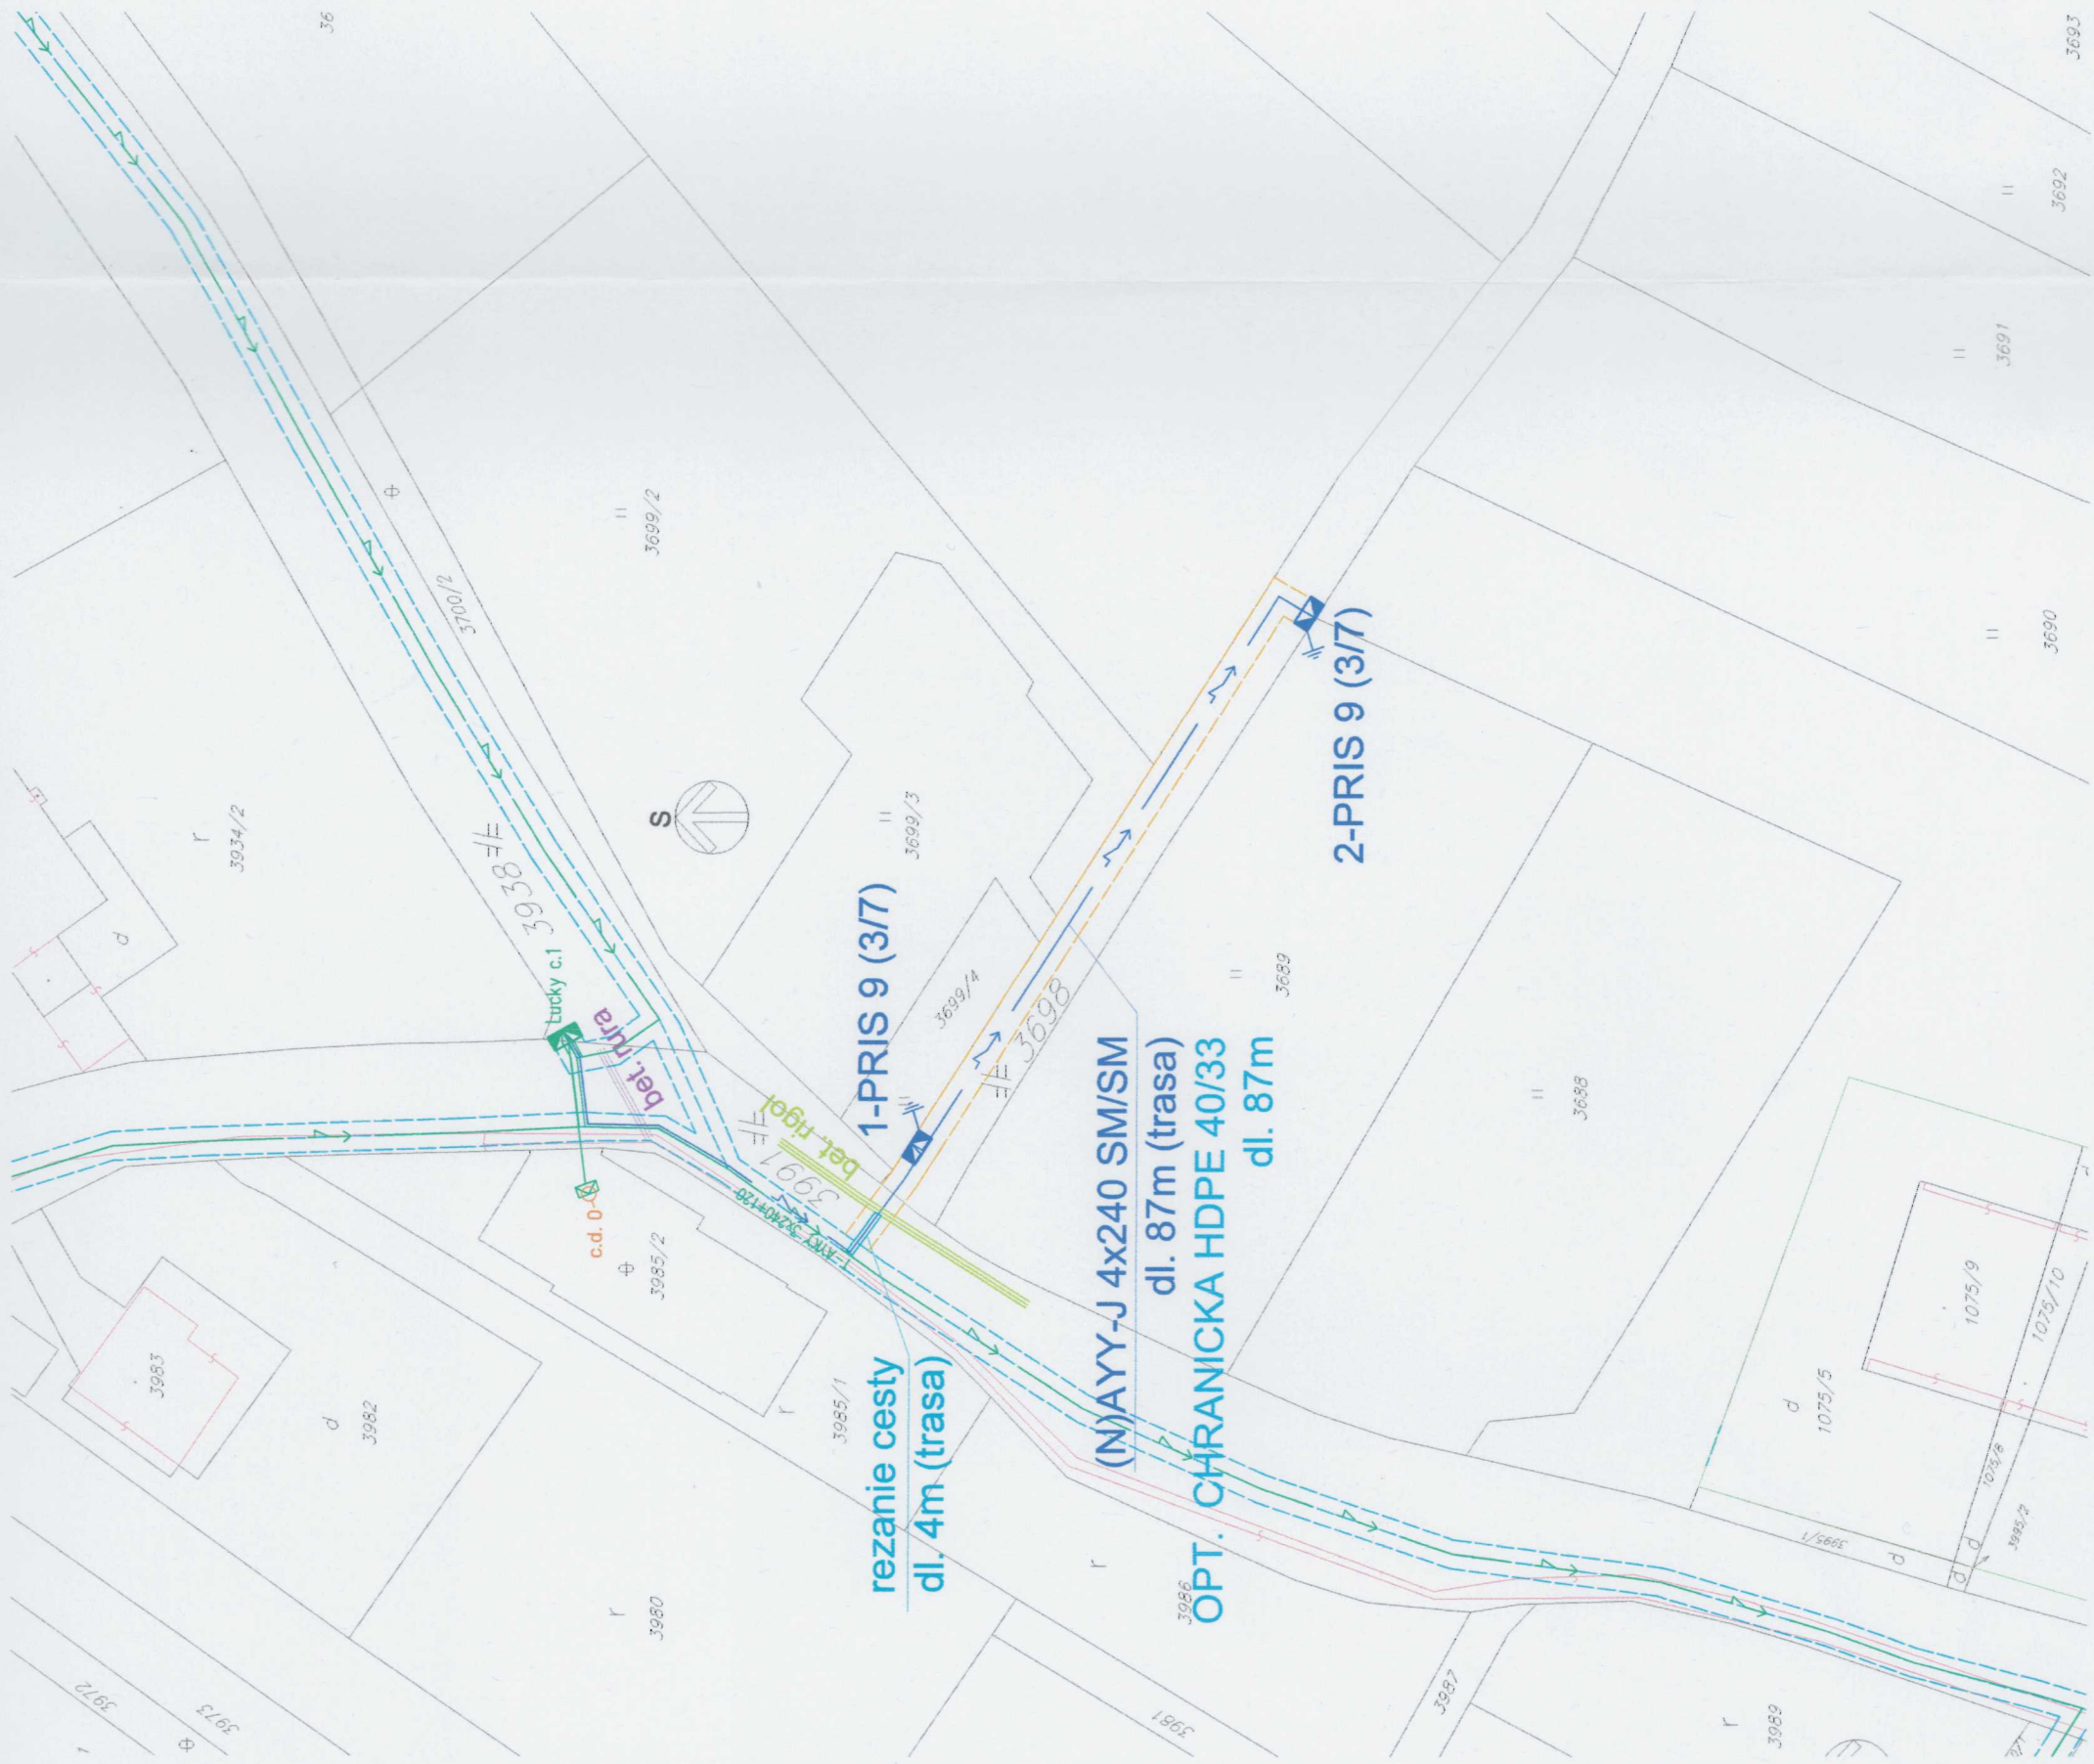

HLAVNY INZINIER PROJEKTU	ZODP. PROJ.	Ing. Michal Borsik	PETROSTAV SK, s.r.o.	
	KRESLIL	Ing. Michal Borsik		
STAVITEL	SSD, a.s.		DÁTUM	03 / 2023
STAVBA	15606 - Jasenica - Lucky - Rozsirenie NNK		FORMÁTY	A4
			PROFESIA	EL
			STUPEŇ	PD pre realizáciu
			MIERKA	1 : 500
OBSAH VYKRESU	Situacia - montaz c.2		CISLO VYKRESU	3